

# Plat Of Survey


A parcel of land located in the NE1/4 of a boundary of which is described as follows:

## DESCRIPTION

Commencing at the NE Corner of Section 9; thence N 89°28'56" W along the North line of the S 01°02'06" E along the West line of the point of beginning.

Thence N 52°35'30" E along the centerline of Lower Ridge Road, 773.64 feet;  
thence S 12°05'51" W, 480.71 feet;  
thence S 01°02'06" E, 608.59 feet to the South line of the NE1/4 of the NE1/4;  
thence N 89°31'17" W along the South line of the NE1/4 of the NE1/4, 516.53 feet  
thence N 01°02'06" W along the West line of the NE1/4 of the NE1/4, 607.84 feet

Subject to the right-of-way of Lower Ridge Road. Subject to and Together with any easements, cover

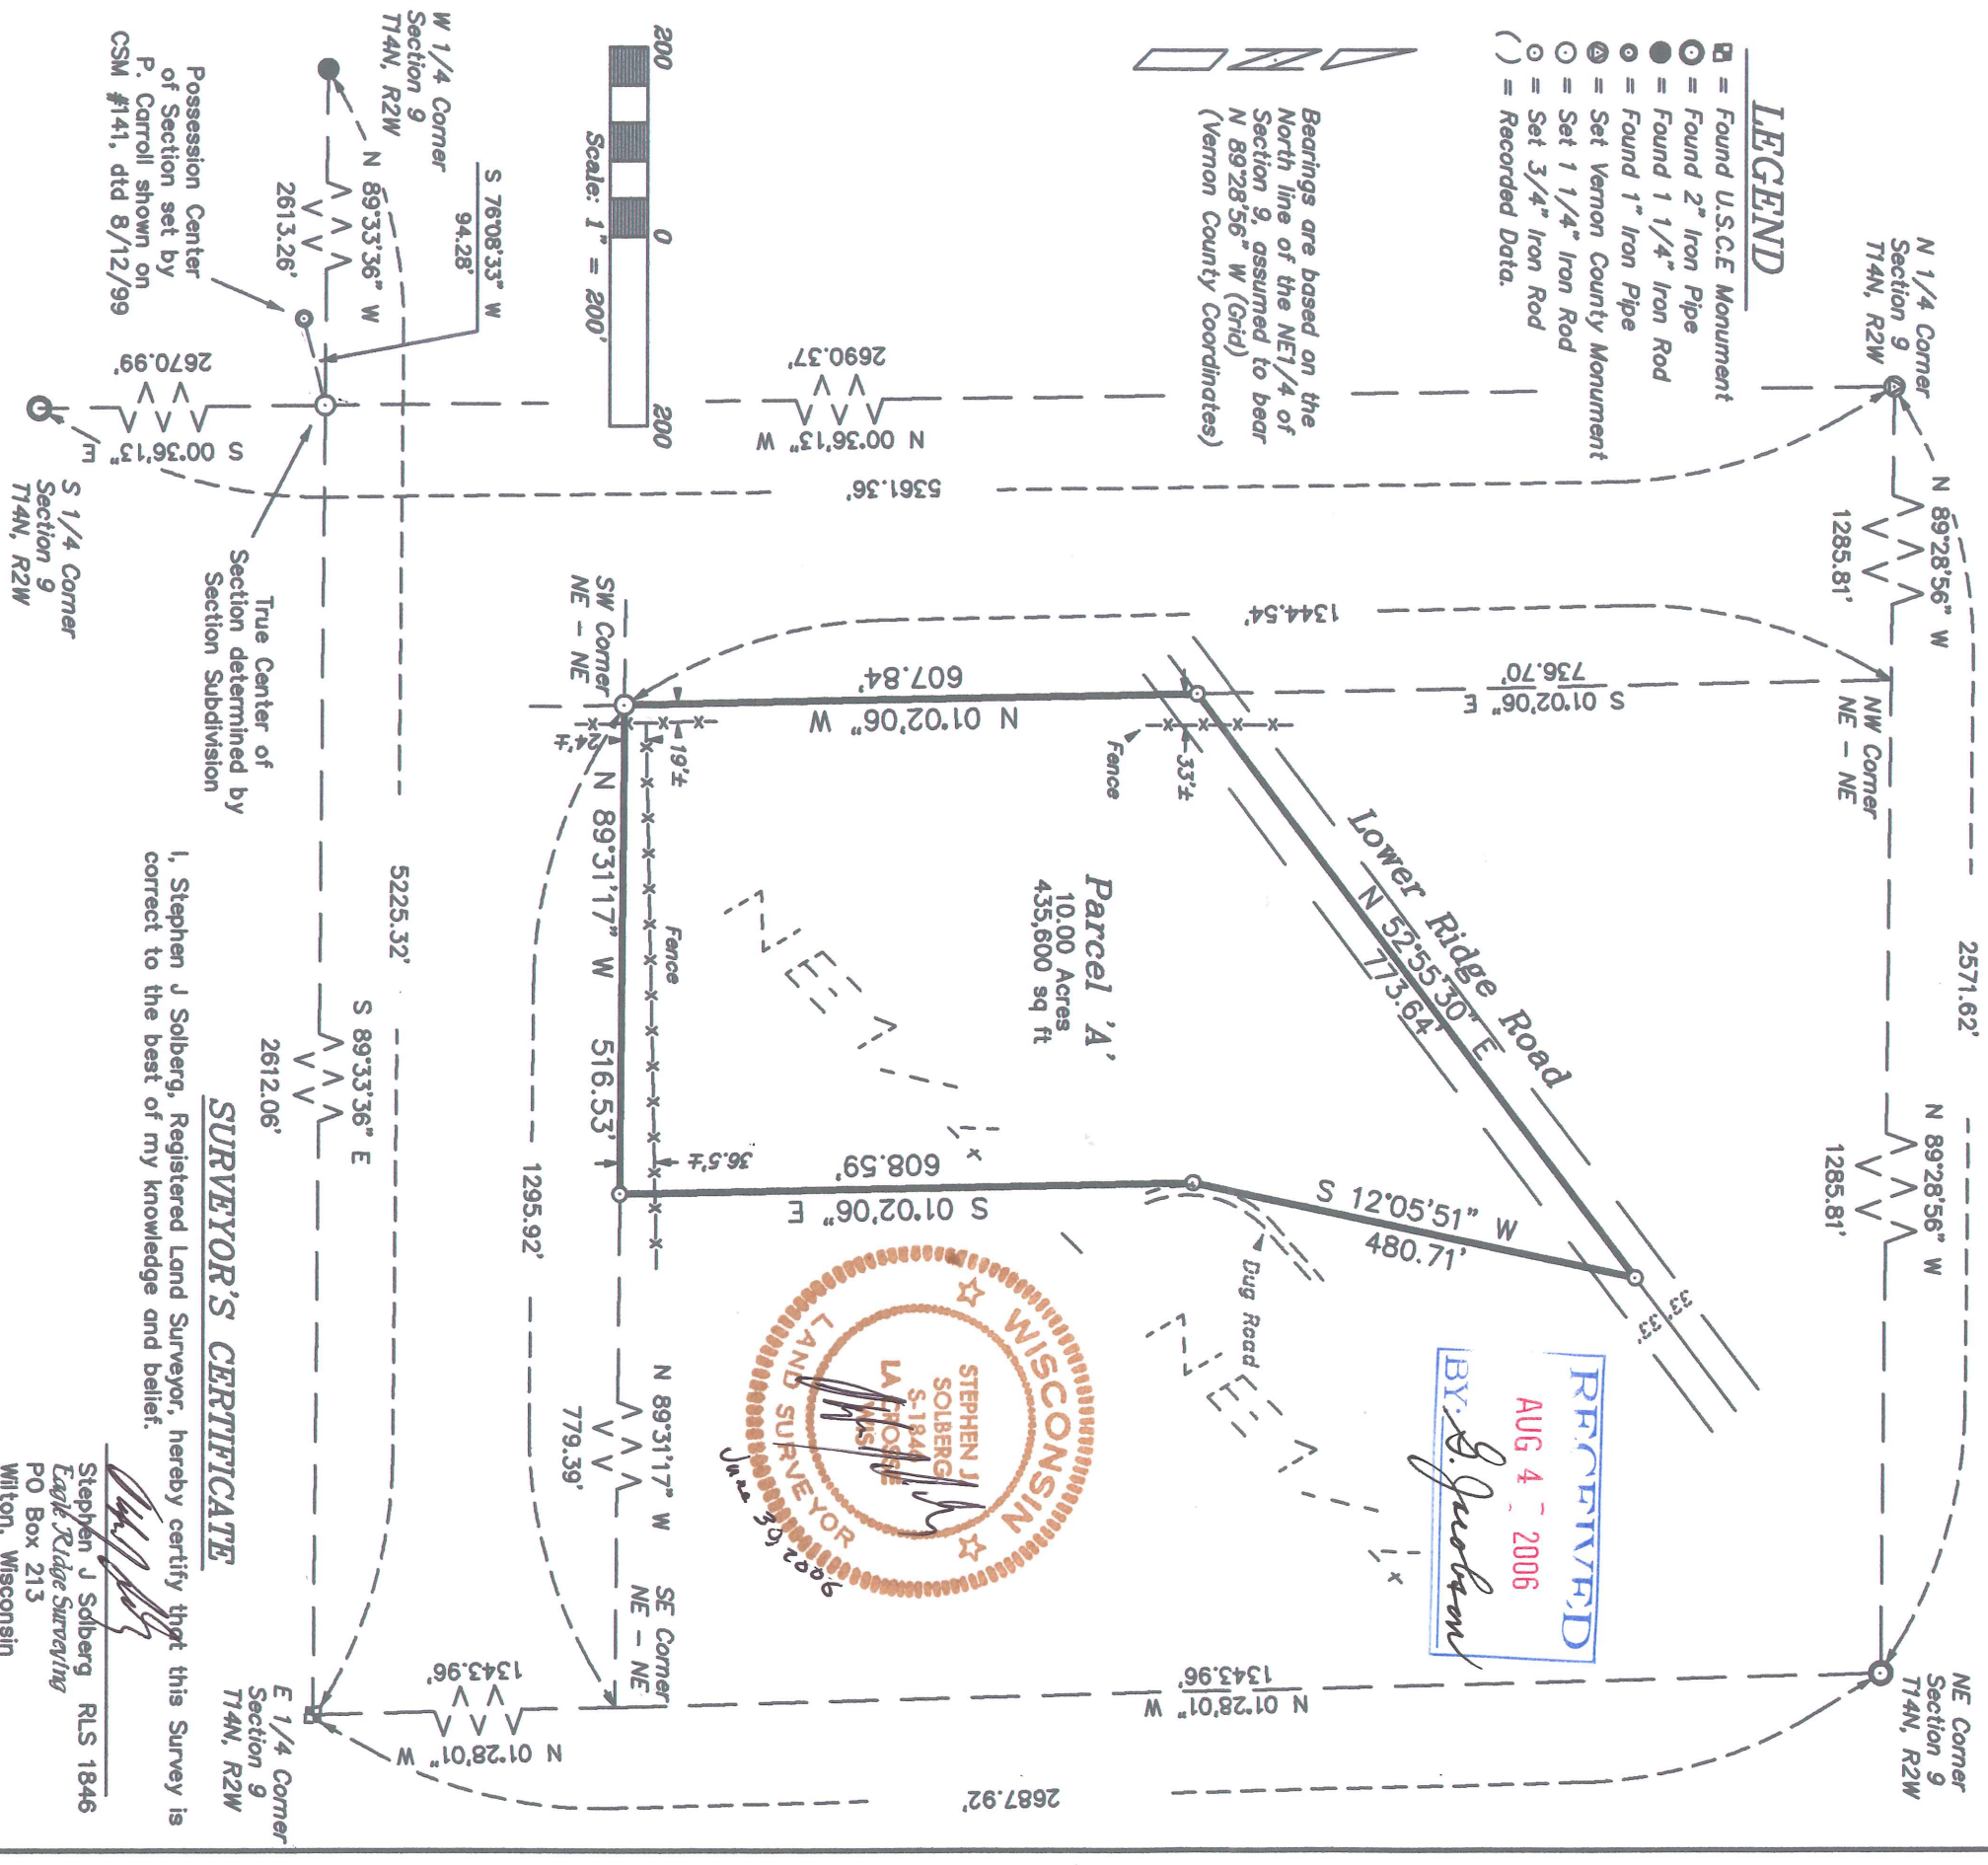

DRAWN BY: L. Johns	REVISIONS	PROJECT	SHT. NAME	SHT. NO.
DATE: 30 June 2006		<i>Paul Thieman</i>		
DWG. NO.: 06-06-02				
APPROVED BY: S. Solberg				